


PLAN

NOTES:

1. EMBEDMENT SAME AS FOR SEWER LINE.
2. SERVICE LINE SHALL BE ON SUCH A GRADE THAT WILL PERMIT SERVICING OF PROPERTY. MINIMUM GRADE SHALL BE 1.0%. MAXIMUM GRADE SHALL BE 50%
3. NO VERTICAL STACKING WILL BE ALLOWED.
4. HHPSD OWNS SEWER SERVICE CONNECTION UP TO THE PROPERTY LINE. PAST THE PROPERTY LINE, SERVICE LINE IS PROPERTY OWNER'S RESPONSIBILITY.

SEWER SERVICE CONNECTION DETAIL

NOT TO SCALE

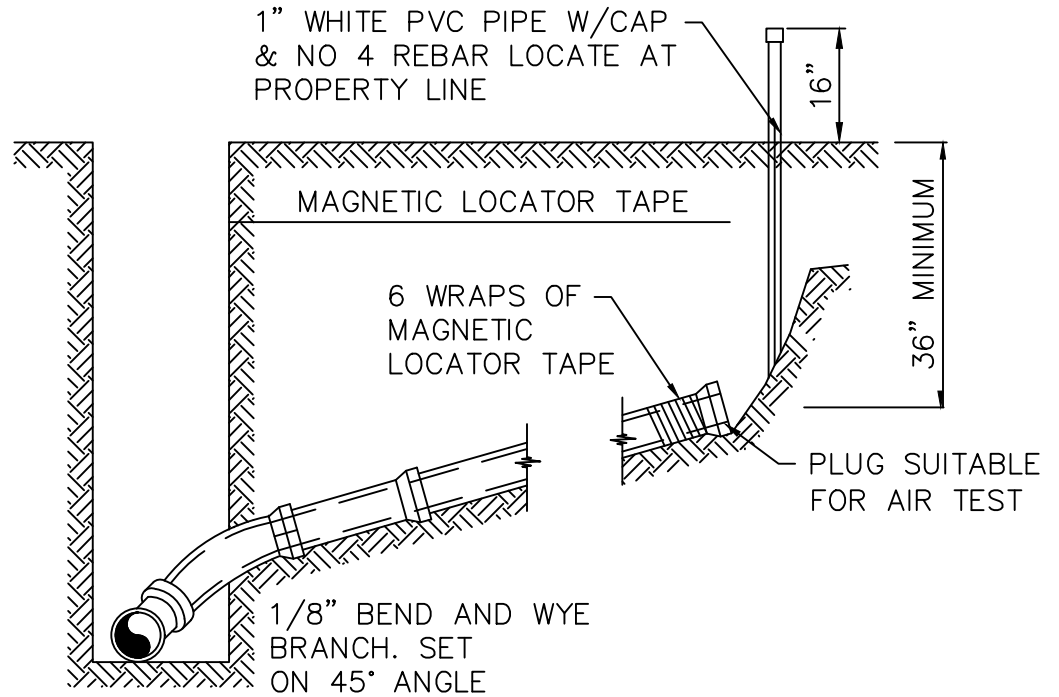

SECTION

HILTON HEAD NO. 1
PUBLIC SERVICE DISTRICT

SEWER SERVICE CONNECTION DETAIL

APPROVED BY: XXXXXXX	DATE: Feb. 1997	DRAWING NO. XII-10
SCALE: NTS	REVISED: Jan. 2024	