


NOTE:

1. HHPSD OWNS WATER SERVICE CONNECTION UP TO THE PROPERTY LINE. PAST THE PROPERTY LINE, SERVICE LINE IS PROPERTY OWNER'S RESPONSIBILITY.
2. WATER SERVICES AND PLUMBING SHALL CONFORM TO RELEVANT LOCAL PLUMBING CODES OR TO THE NATIONAL PLUMBING CODE. DHEC REG. 61-58.
3. REFER TO THE WATER DISTRIBUTION SYSTEM SPECIFICATIONS FOR ACCEPTABLE MANUFACTURERS.

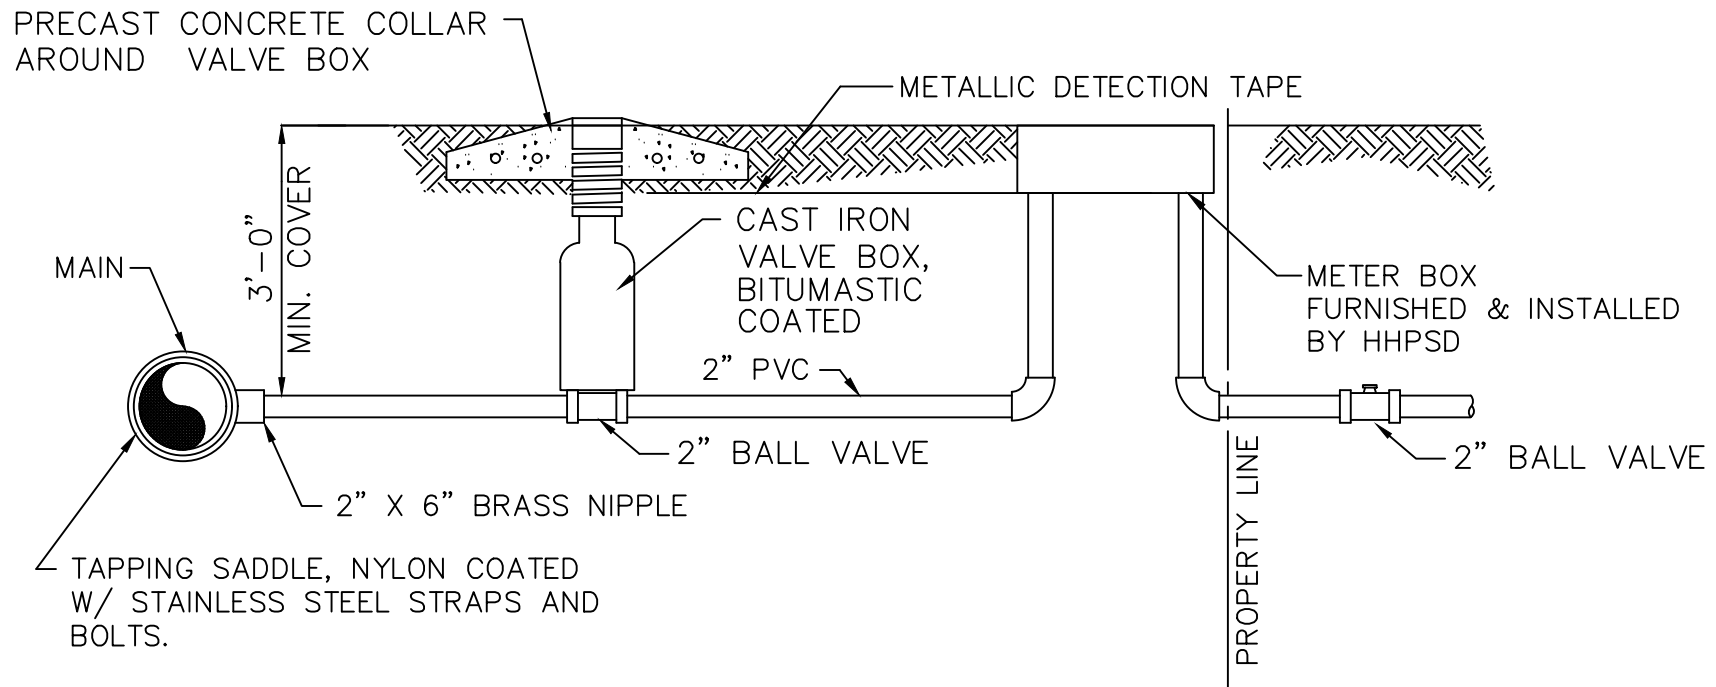

2" SERVICE CONNECTION DETAIL

NOT TO SCALE

HILTON HEAD NO. 1
PUBLIC SERVICE DISTRICT

2" SERVICE CONNECTION DETAIL

APPROVED BY: LC	DATE: Feb. 1997	DRAWING NO. VIII-12
SCALE: NTS	REVISED: Jan. 2024	