


SECTION OF COVER

APPROX. WTS


FRAME-208#

COVER-120#

TOTAL-328#

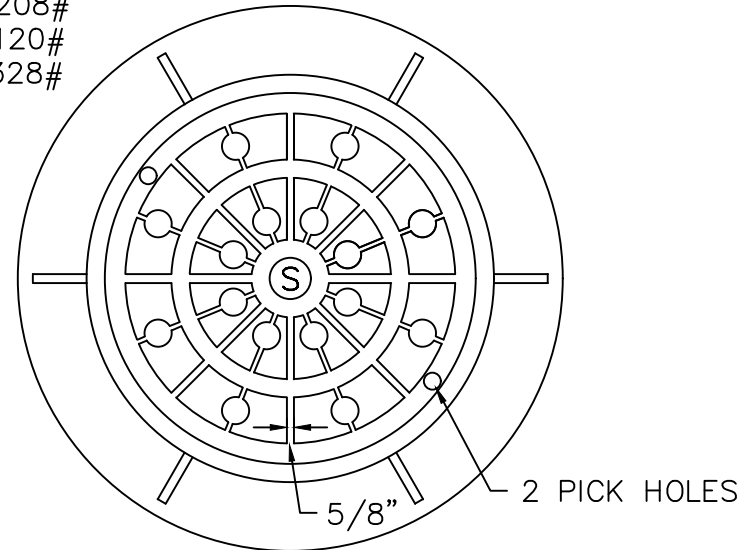

PLAN VIEW

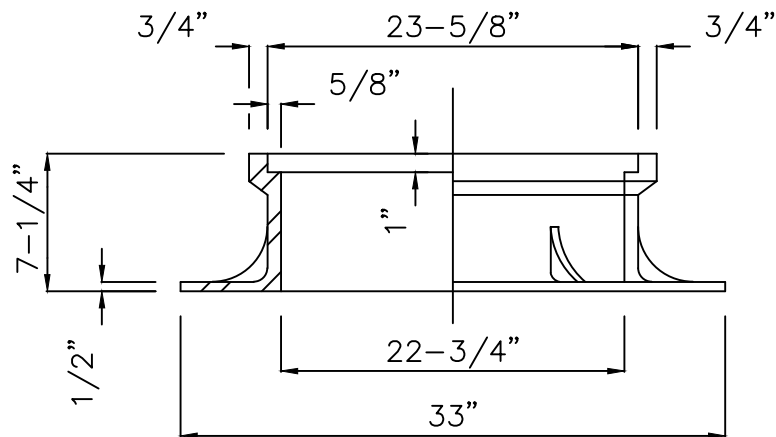

HALF SECTION FRAME

HALF ELEVATION FRAME

NOTES:

1. PROVIDE WITH 2 COATS OF BITUMASTIC PAINT.
2. MACHINED BEARING SURFACES BETWEEN COVER AND FRAME.
3. REFER TO THE WATER DISTRIBUTION SYSTEM SPECIFICATIONS FOR ACCEPTABLE MANUFACTURERS.

STANDARD FRAME & COVER

NOT TO SCALE

HILTON HEAD NO. 1
PUBLIC SERVICE DISTRICT

STANDARD FRAME AND COVER

APPROVED BY: XXXXXXX	DATE: Feb. 1997	DRAWING NO. XII-9
SCALE: NTS	REVISED: Jan. 2024	